

NW 1/4 21 56-11-4

NE 1/4 21-56-11-4

NW 22 56-11-4


SANTE ESTATE

TENTATIVE PLAN  
OF  
SUBDIVISION

IN  
SE. 1/4 SEC.21, TWP 56., RGE. 11, W4M.

ST. PAUL COUNTY \*\*\* ALBERTA

SCALE 1 : 2000 METRES

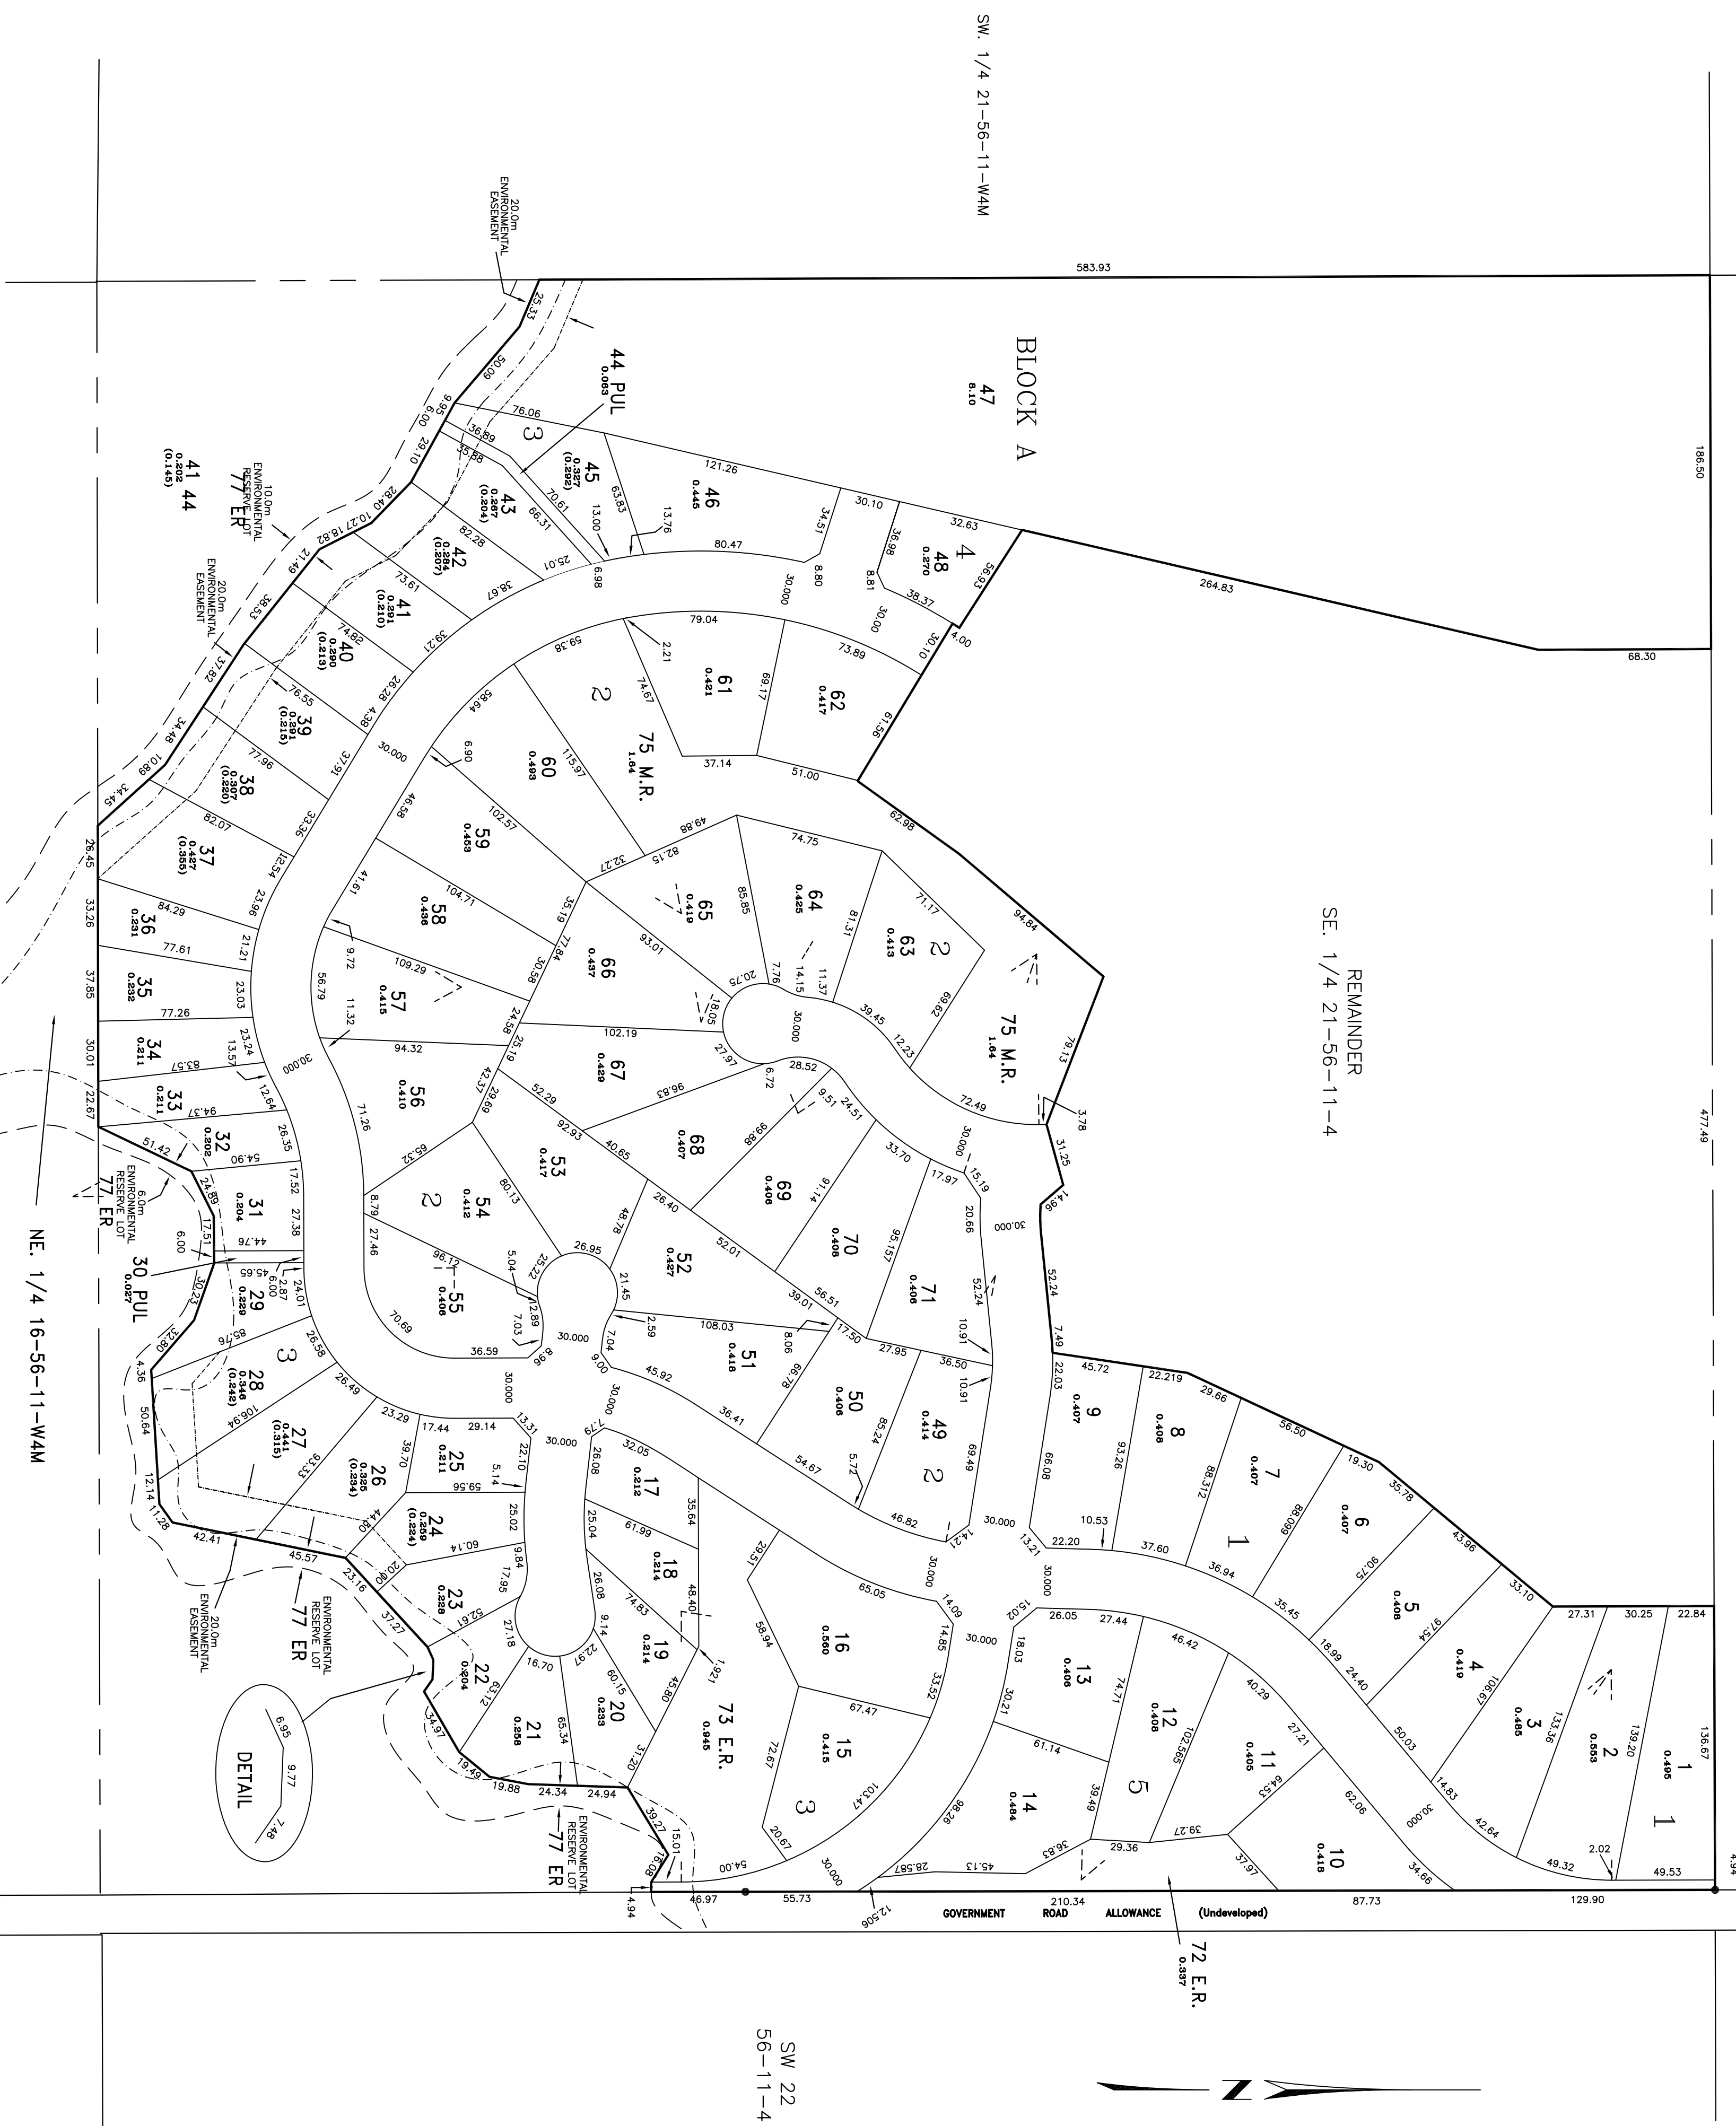

NOTES & LEGEND

DISTANCES ARE IN METRES AND DECIMALS THEREOF.  
AREAS ARE IN HECTARES AND DECIMALS THEREOF.

- EXISTING LIMIT OF BED AND SHORE
- TOP OF BANK (PREVIOUS EASEMENT SELECTED IN FIELD)
- PROPOSED 20m ENVIRONMENTAL EASEMENT
- LOT BOUNDARIES
- 30.000m ROUNDS
- SUBDIVISION OUTLINE

MAY 7, 2007

© Copyright L. B. ROONEY, A.L.S. 2007

DRAWING FILE NAME: 07-009TRPLN3.dwg

KIRIAK SURVEYS LTD.

SUITE 205, 11125 - 107 AVE EDMONTON, AB. \*\*\* (780)428 1379

FILE NO: 07-009

LAC SANTE

SW. 1/4 21-56-11-W4M

NE. 1/4 16-56-11-W4M

SW. 1/4 21-56-11-W4M

BLOCK A

REMAINDER  
SE. 1/4 21-56-11-4

SW 22 56-11-4